


PHASE 1
DEVELOPMENT
±19 ACRES

TOTAL SITES:	105
EXTERIOR SITES (30'x50'):	77
INTERIOR SITES (25'x60'):	28

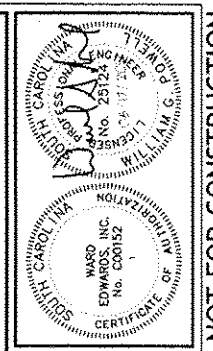

NO.	DESCRIPTION	DATE
1		
2		
3		
4		
5		
6		
7		

Ward Edwards
ENGINEERING
P.O. BOX 381, BLUFFTON, SOUTH CAROLINA 29910
PH (843) 837-5250 / FAX (843) 837-2558
WWW.WARDEWARDS.COM




OKATIE RV RESORT - PHASE 1
BEAUFORT COUNTY, SOUTH CAROLINA
KENNETH SCOTT BUILDERS, INC.
Okatie, South Carolina
OVERALL SRT PLAN

VERTICAL DATUM:	NGVD 88
PROJECT #:	002570
DATE:	06/17/14
DESIGNED BY:	AP
CHECKED BY:	WEP

SHEET
C001

NOT FOR CONSTRUCTION

IF THIS SHEET IS LESS THAN 22" X 34" IT IS A REDUCED PRINT, SCALE ACCORDINGLY

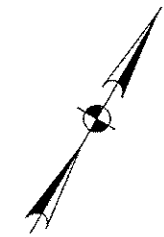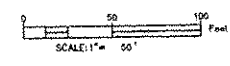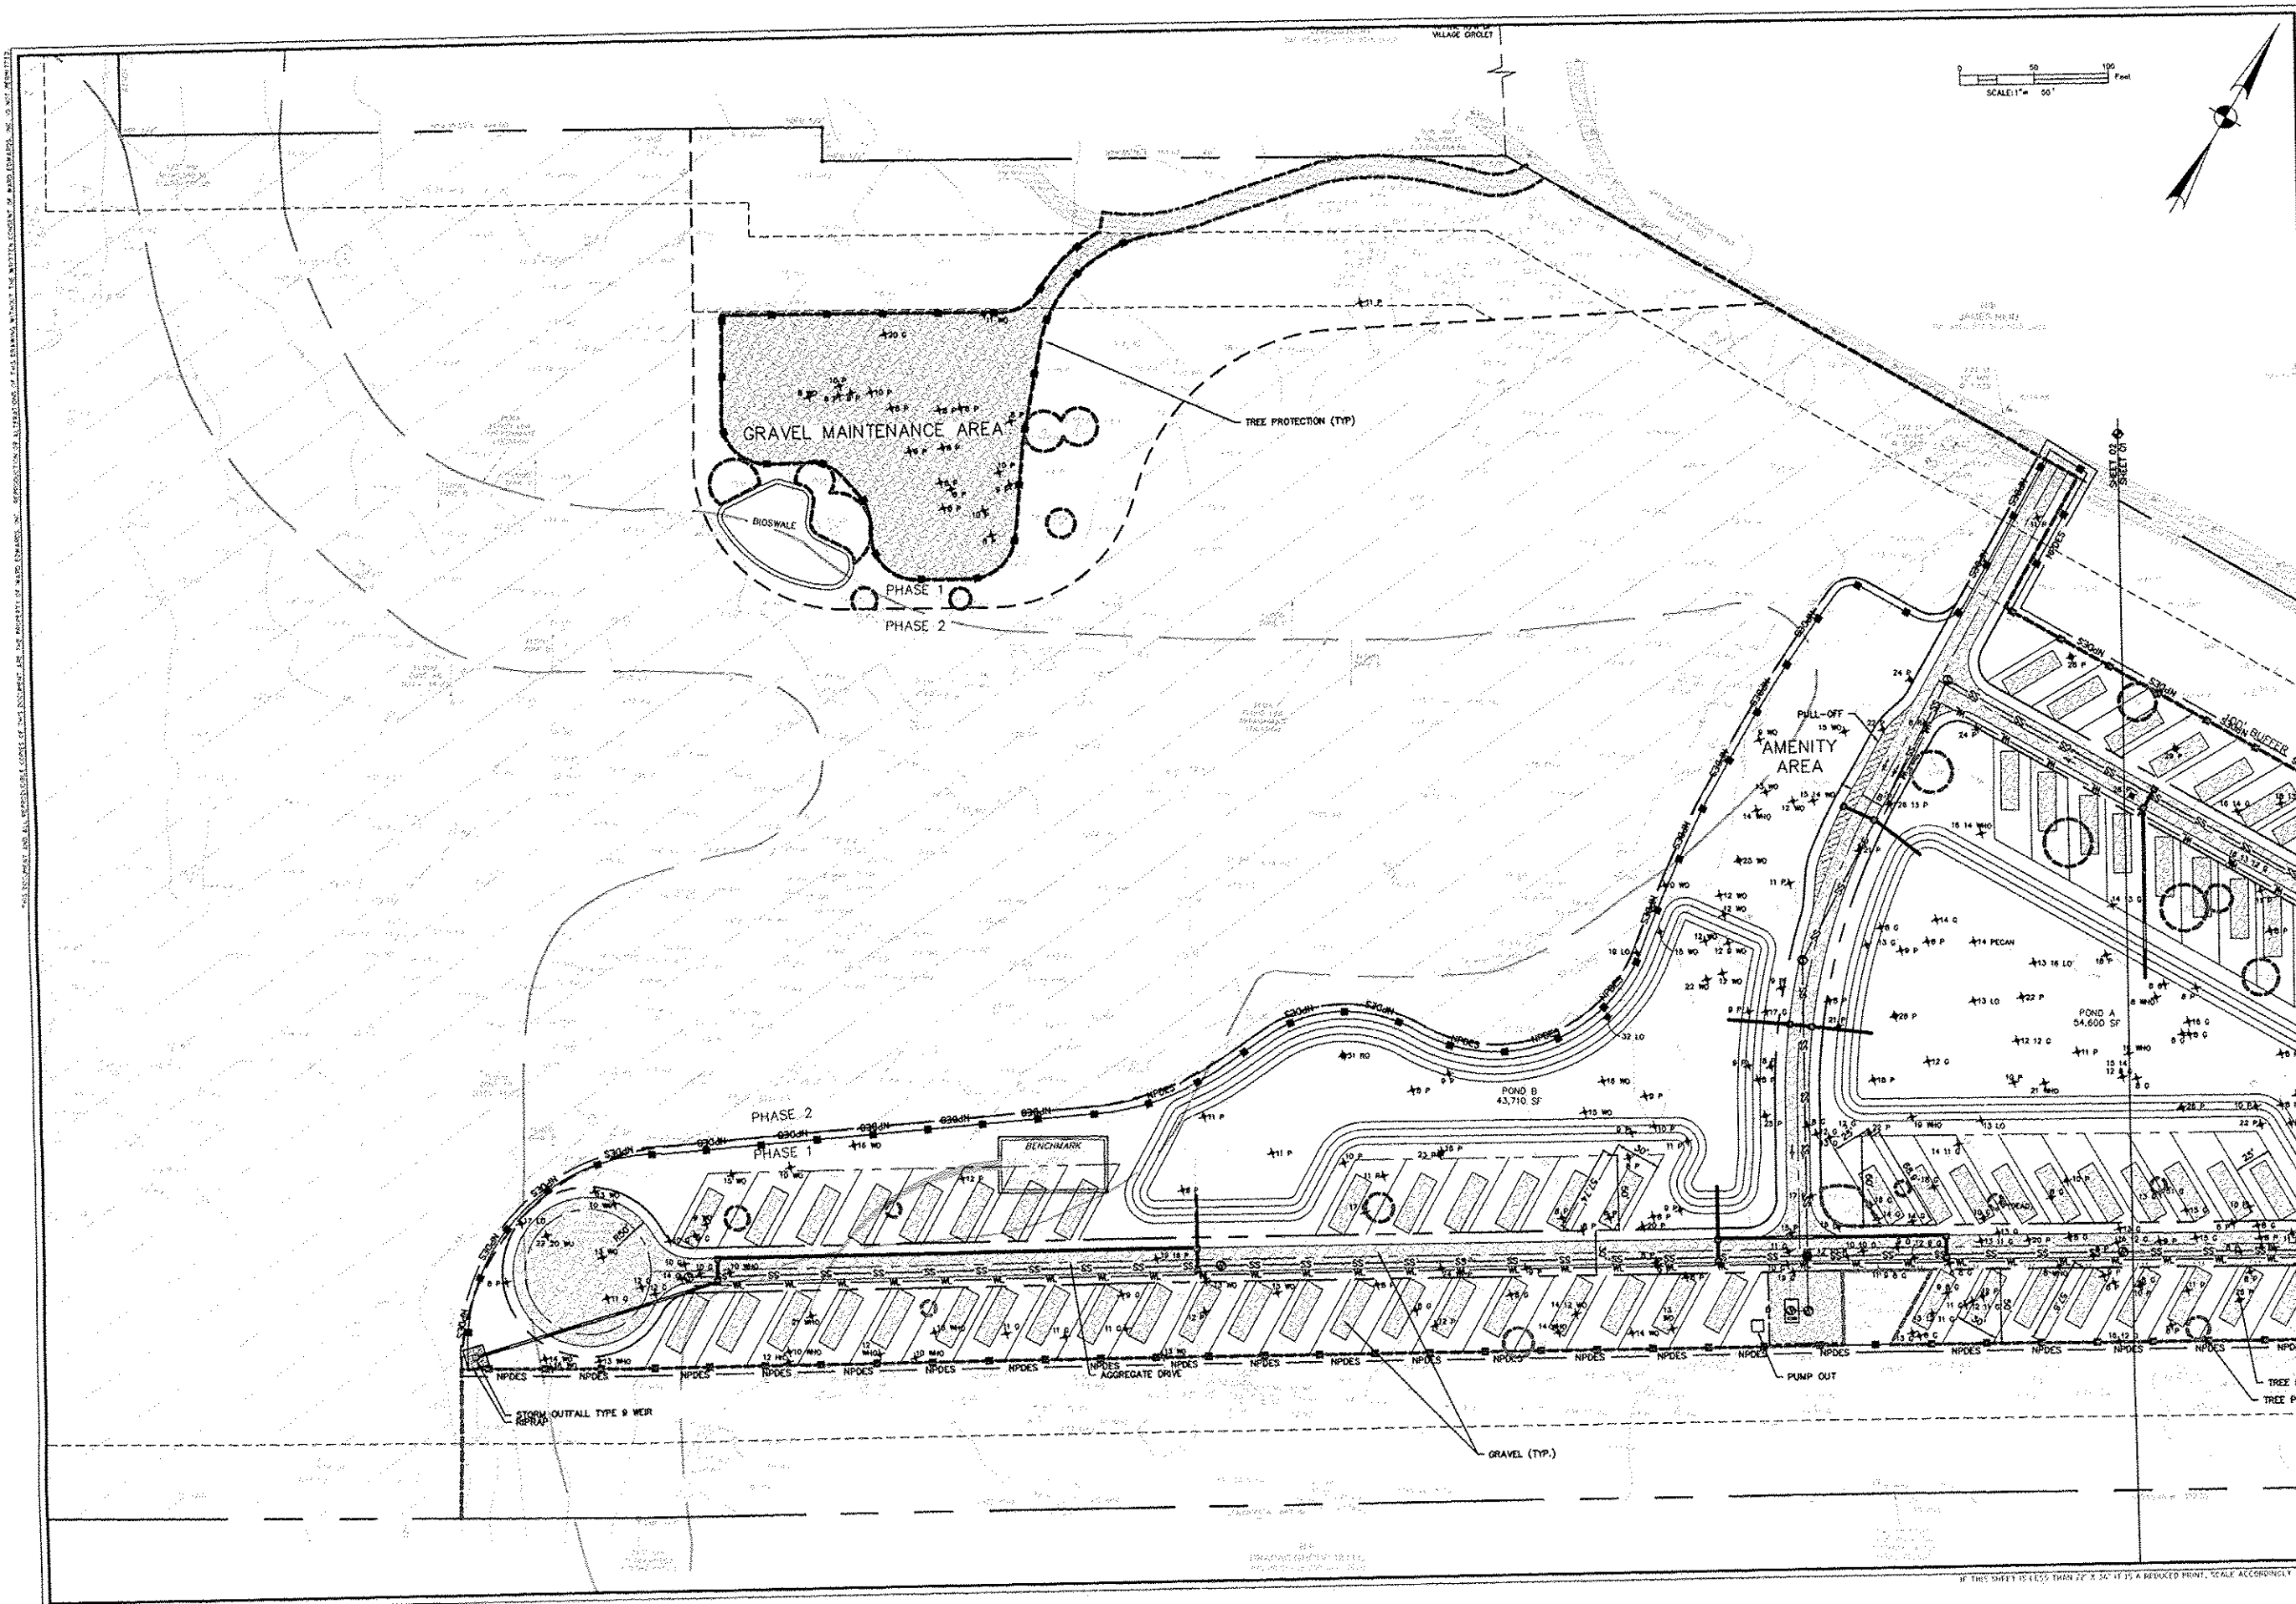

GRAVEL MAINTENANCE AREA

— TREE PROTECTION (TYP)

PHASE 1
PHASE 2

PHASE 2
0300H
PHASE 1

BENCHMARK

AMENITY
AREA

28 P

STORM OUTFALL TYPE 2 WEIR


✓ PUMP OUT

L TREE REMO

- TREE PROTE

$$\frac{d}{dt} \left(\frac{\partial L}{\partial \dot{x}} \right) = \frac{\partial L}{\partial x}$$

IF THIS SHEET IS LESS THAN 22" X 34" IT IS A REDUCED PRINT, SCALE ACCORDINGLY

[illegible]

**Ward
Edwards**
ENGINEERING

P.O. BOX 381, BLUFFTON, SOUTH CAROLINA 29910
PH (843) 837-5250 / FAX (843) 837-2558
WWW.WARDEDWARDS.COM

OKATIE RV RESORT - PHASE 1
BEAUFORT COUNTY, SOUTH CAROLINA
KENNETH SCOTT BUILDERS, INC
Okatie, South Carolina
OVERALL SRT PLAN

VERTICAL DATUM: NGVD 88	
PROJECT #	PROJECT
DATE	DATE
DRAWN BY	APP
CHECKED BY	WGP
SHEET C002	

NOT FOR CONSTRUCTION